

GRAPHIC SCALE: 1" = 1'-0" (0' 6" 12" 18" 24" 30" 36" 42" 48" 54" 60")

GRAPHIC SCALE: 1/16" = 1'-0" (0' 6" 12" 18" 24" 30" 36" 42" 48" 54" 60")

GRAPHIC SCALE: 3/32" = 1'-0" (0' 6" 12" 18" 24" 30" 36" 42" 48" 54" 60")

GRAPHIC SCALE: 1/8" = 1'-0" (0' 6" 12" 18" 24" 30" 36" 42" 48" 54" 60")

GRAPHIC SCALE: 3/16" = 1'-0" (0' 6" 12" 18" 24" 30" 36" 42" 48" 54" 60")

GRAPHIC SCALE: 1/4" = 1'-0" (0' 6" 12" 18" 24" 30" 36" 42" 48" 54" 60")

GRAPHIC SCALE: 3/8" = 1'-0" (0' 6" 12" 18" 24" 30" 36" 42" 48" 54" 60")

GRAPHIC SCALE: 1/2" = 1'-0" (0' 6" 12" 18" 24" 30" 36" 42" 48" 54" 60")


GRAPHIC SCALE: 3/4" = 1'-0" (0' 6" 12" 18" 24" 30" 36" 42" 48" 54" 60")

GRAPHIC SCALE: 1" = 1'-0" (0' 6" 12" 18" 24" 30" 36" 42" 48" 54" 60")

NOT VALID FOR REGULATORY APPROVAL, PERMITTING OR CONSTRUCTION IF ARCHITECT'S SEAL IS NOT PRESENT.



**BALLEN ISLES
ENCOMPASS HEALTH REHABILITATION
HOSPITAL OF PALM BEACH GARDENS**
Palm Beach Gardens, FL

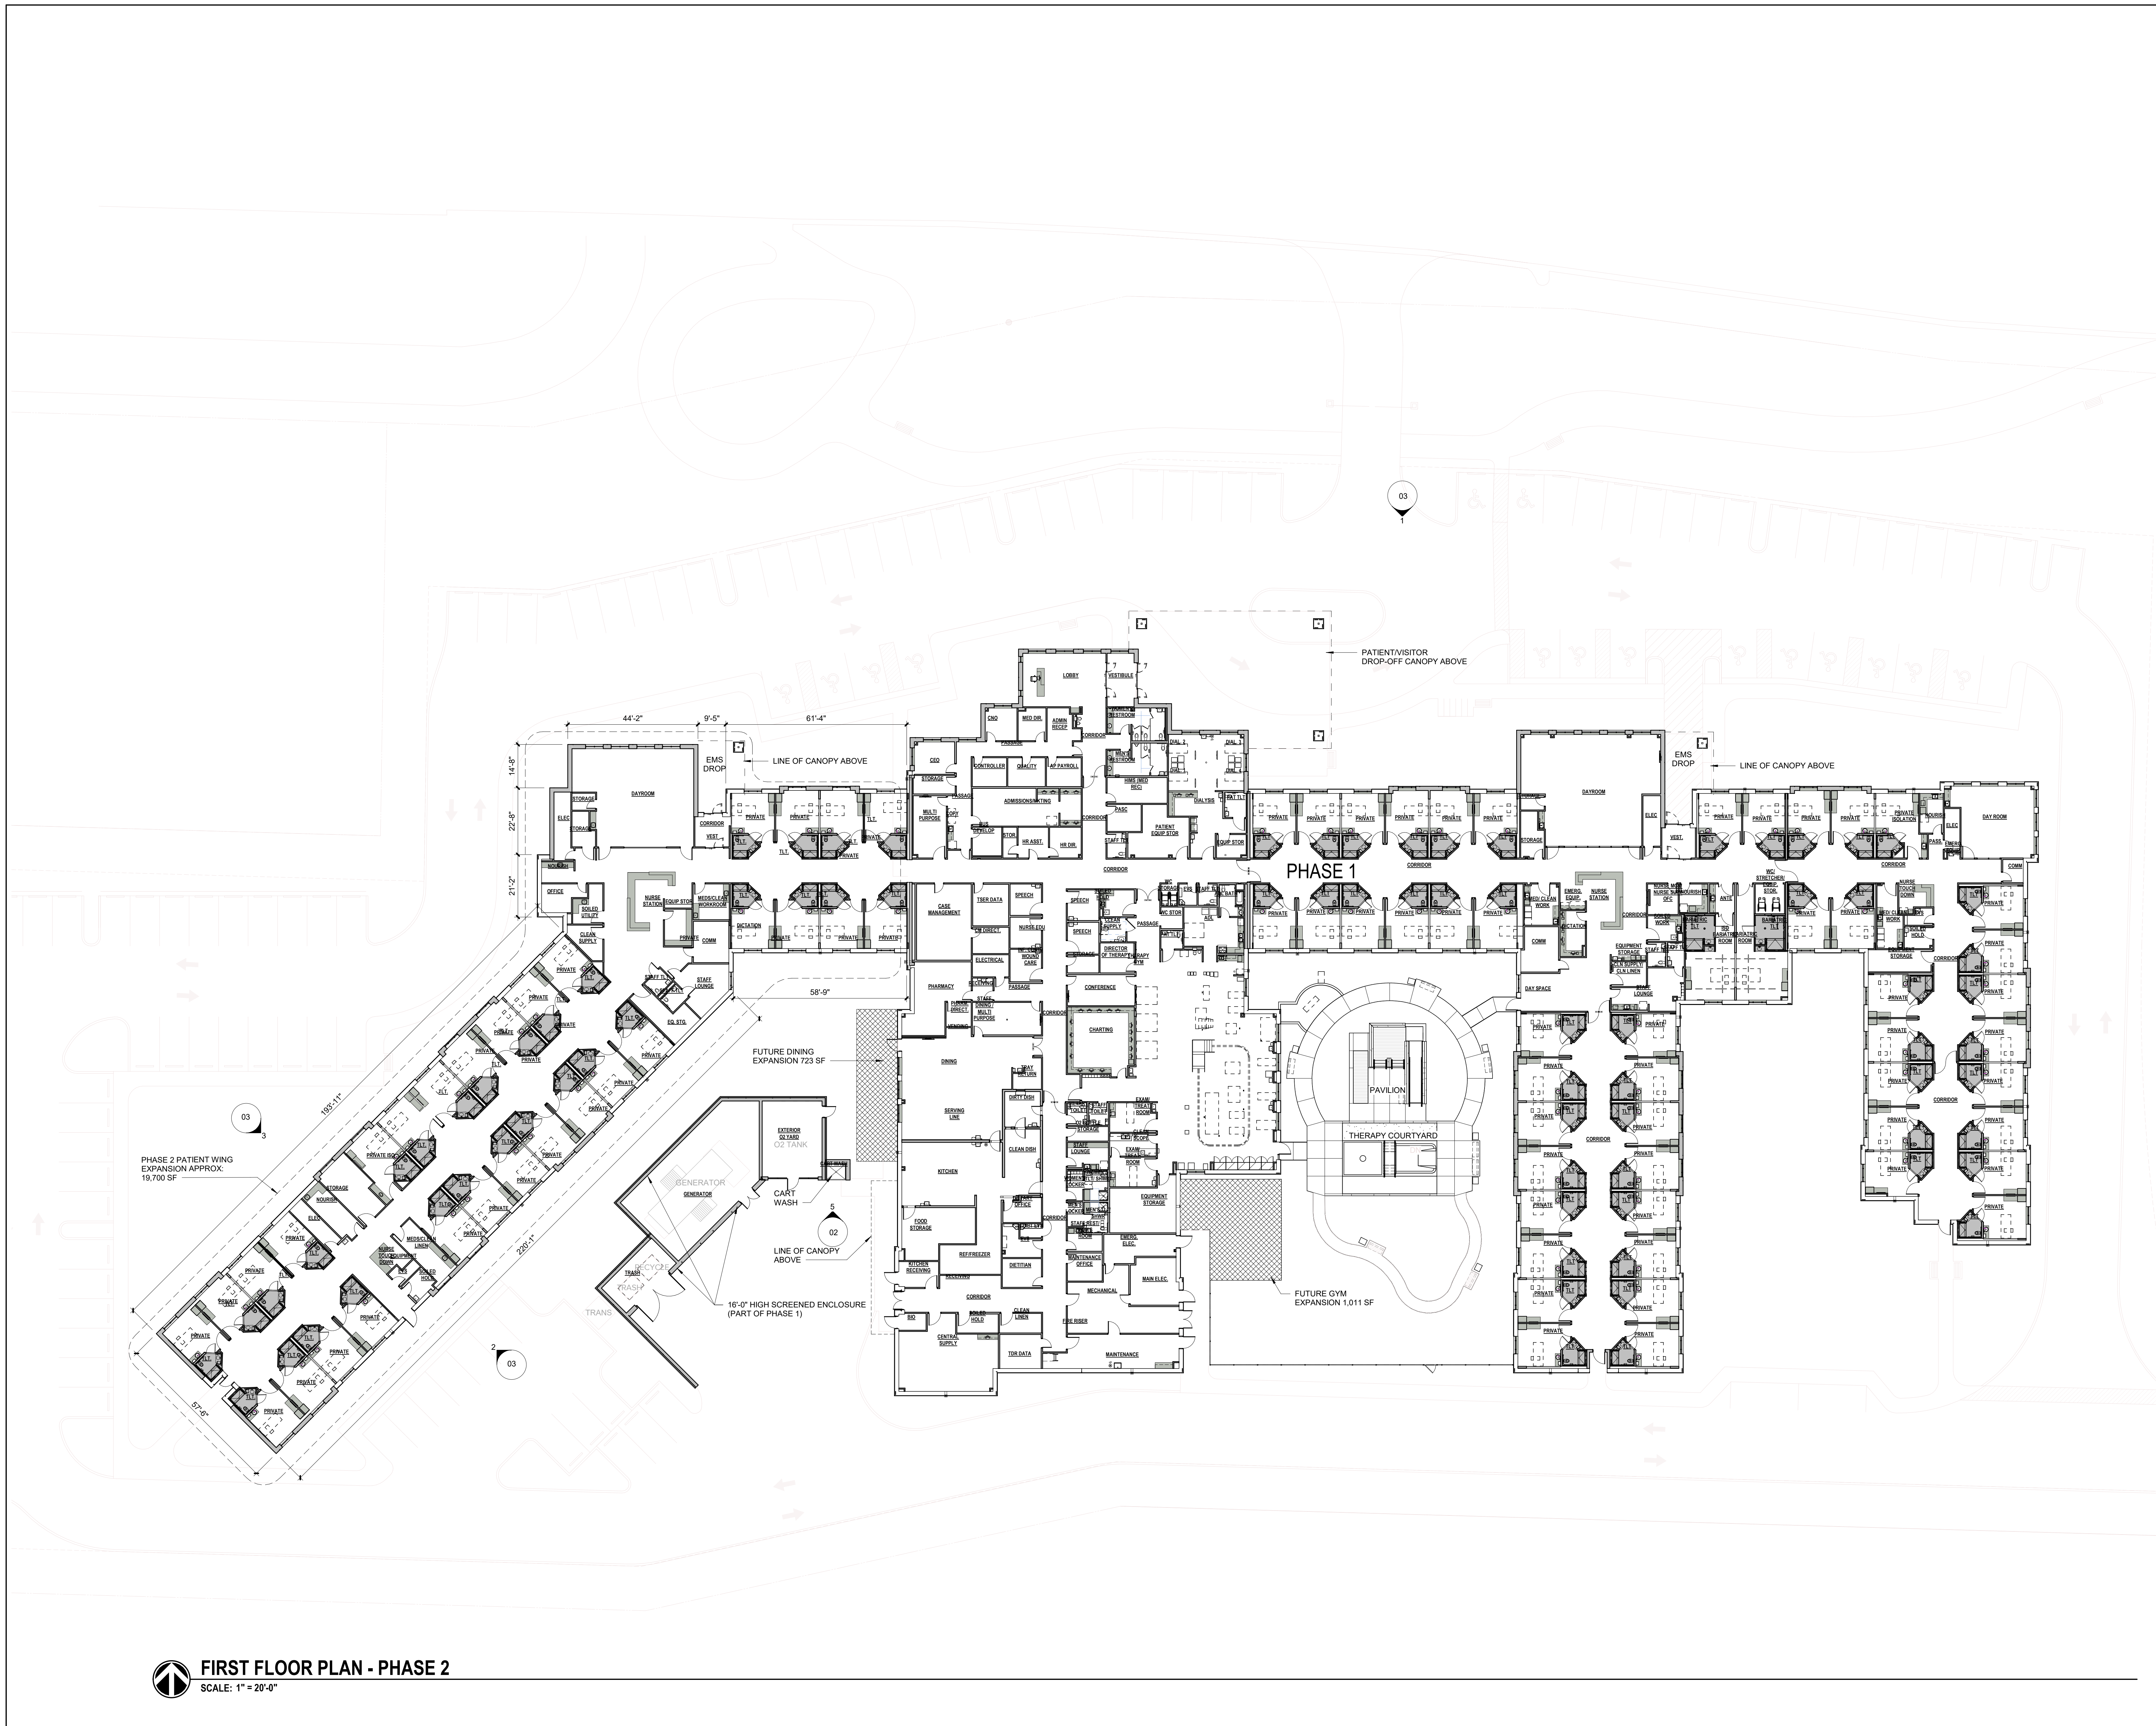

FIRST FLOOR PLAN - PHASE 2
SCALE: 1" = 20'-0"

DOCUMENT CHANGES	
Description	Date
PD SITE RESUBMITTAL	02/16/2022

Issue Description
Original Issue Date 08/10/21
Project No 20120.00
Drawn By Author Checked By Checker
Drawing Title