

GRAPHIC SCALE: 1/32" = 1'-0"

GRAPHIC SCALE: 1/16" = 1'-0"

GRAPHIC SCALE: 3/32" = 1'-0"

GRAPHIC SCALE: 1/8" = 1'-0"

GRAPHIC SCALE: 3/16" = 1'-0"

GRAPHIC SCALE: 1/4" = 1'-0"

GRAPHIC SCALE: 3/8" = 1'-0"

GRAPHIC SCALE: 1/2" = 1'-0"

GRAPHIC SCALE: 3/4" = 1'-0"

GRAPHIC SCALE: 1" = 1'-0"

2/16/2023 5:58:36 PM BIM 360://2023000 - Encompass Rehabilitation Hospital Palm Beach Gardens/2023000 - Encompass Palm Beach Gardens.rvt




PHASE 1 & 2 - VIEW OF THE MAIN ENTRANCE FROM THE NORTH



PHASE 1 & 2 - VIEW FROM THE NORTHEAST



PHASE 1 & 2 - VIEW FROM THE SOUTHEAST

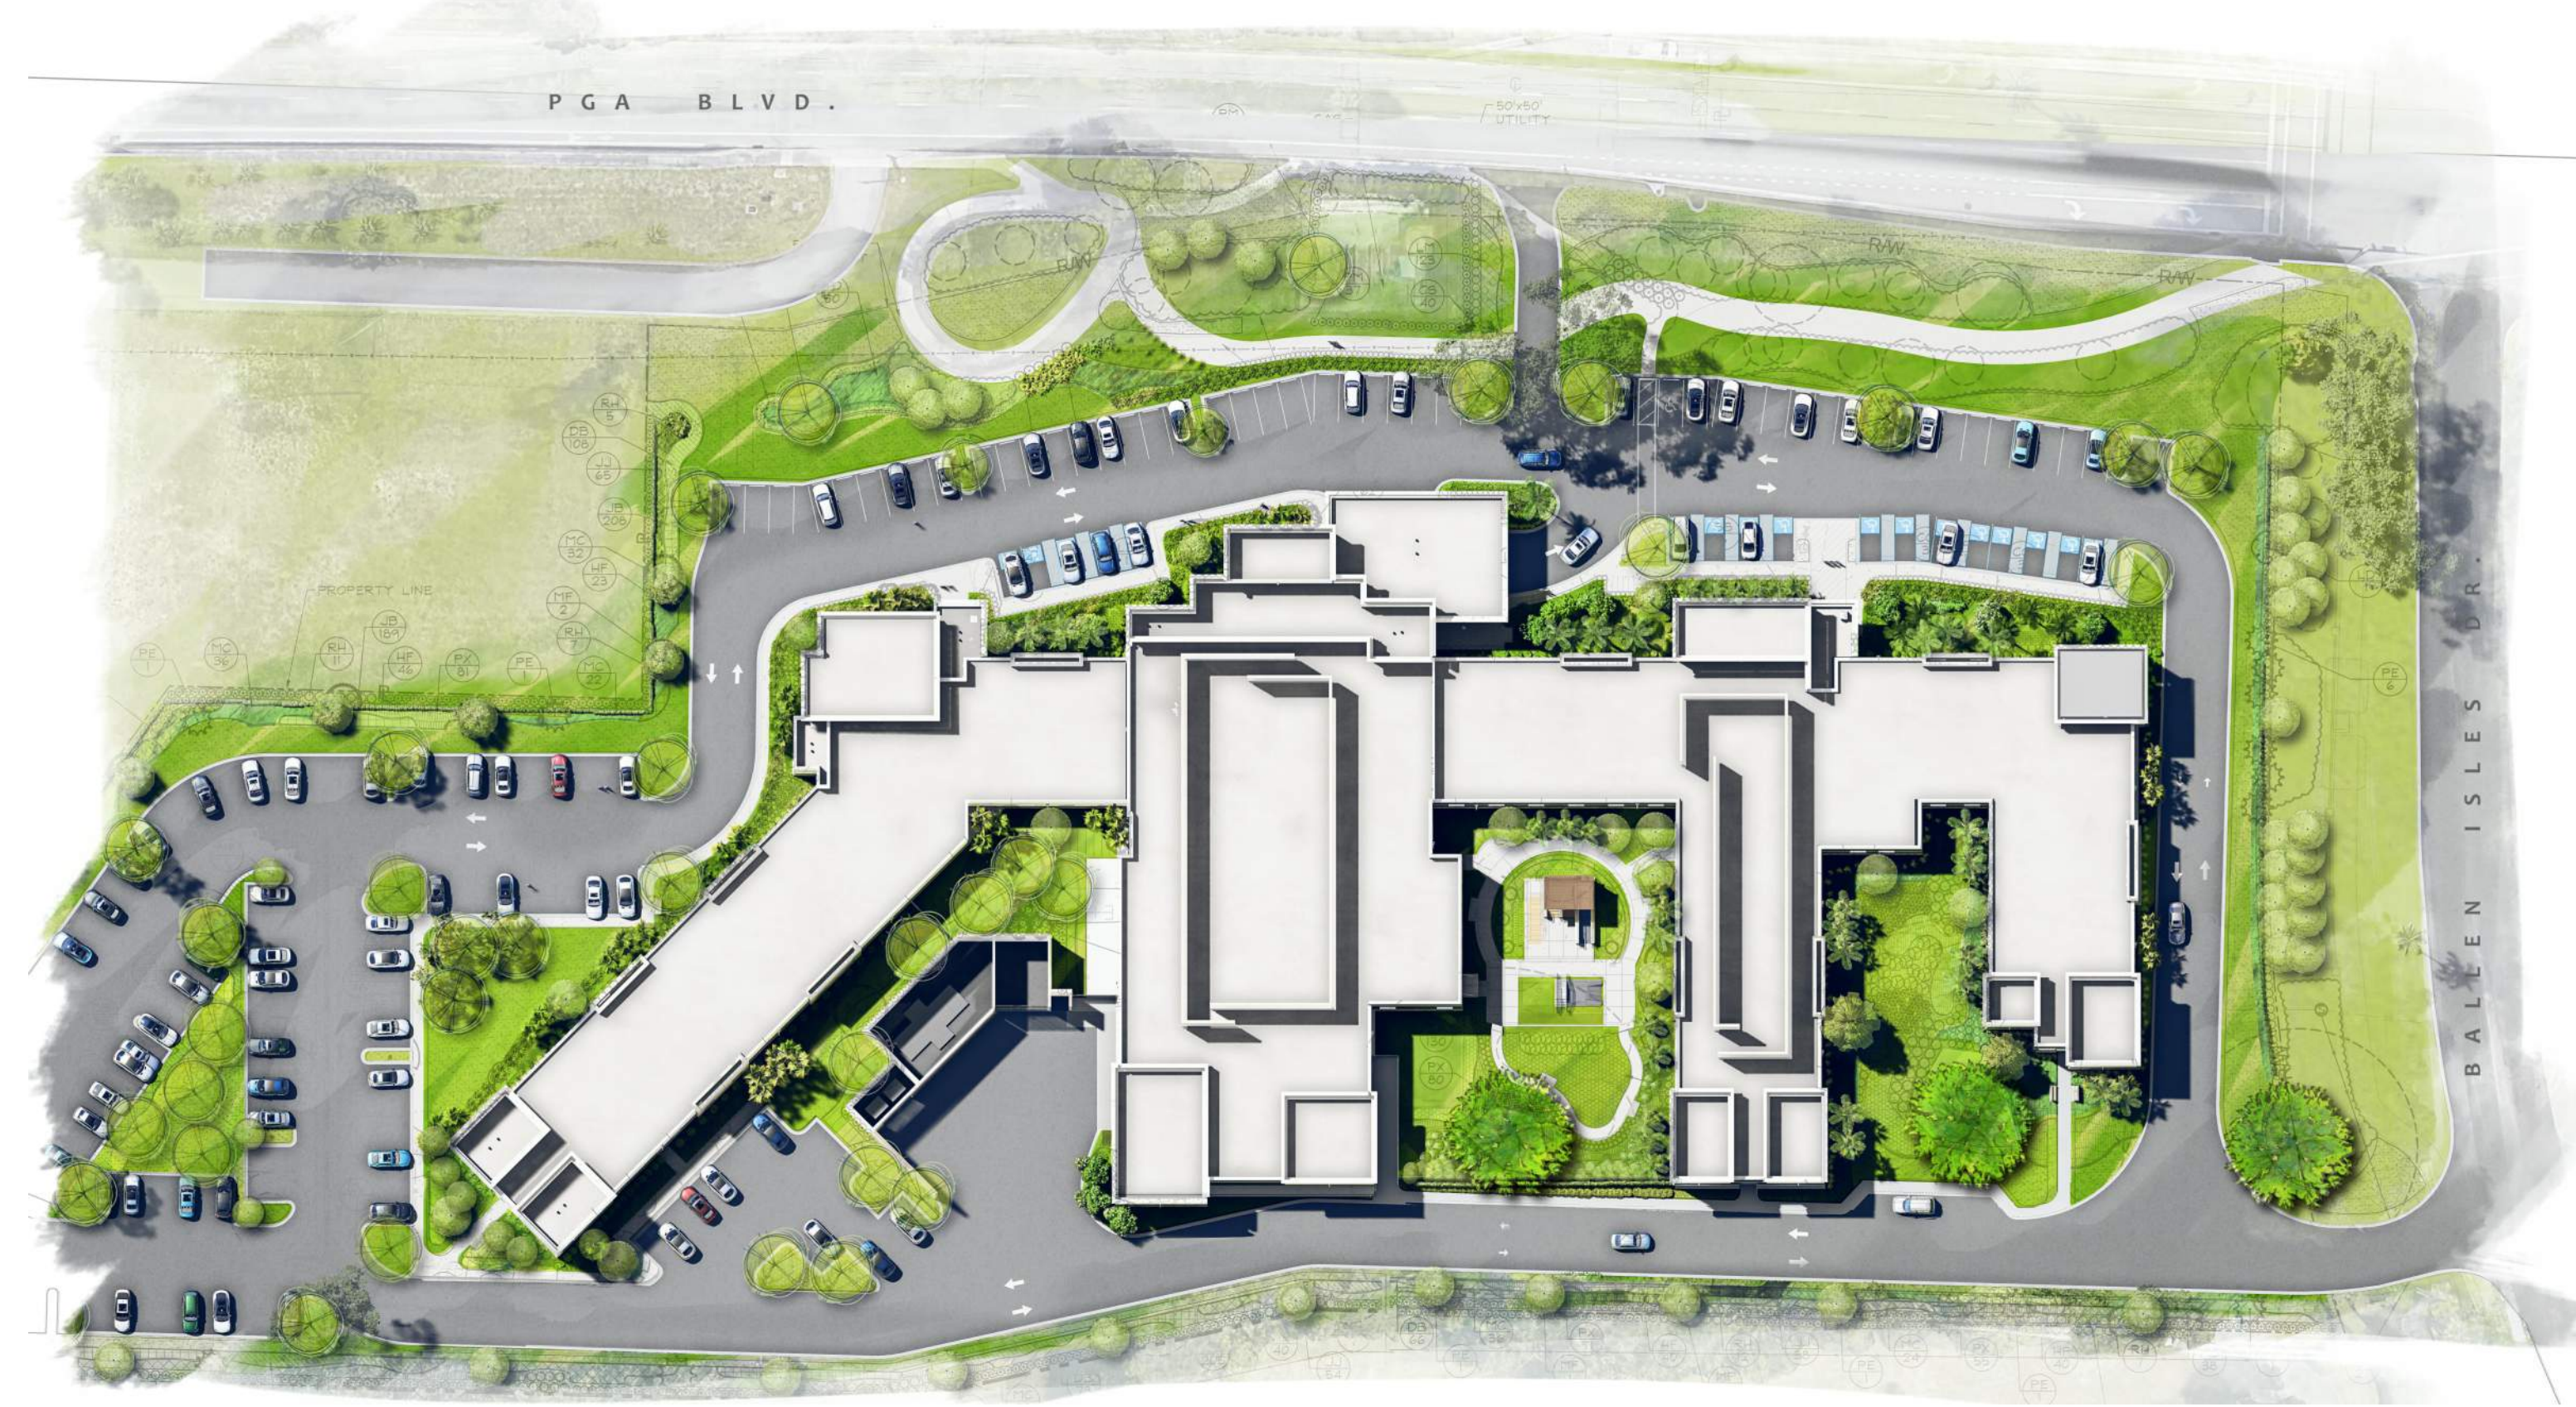

PHASE 2 RENDERED SITE PLAN



PHASE 1 & 2 - VIEW FROM THE NORTHWEST



PHASE 1 & 2 - VIEW FROM THE SOUTHWEST

ESa

Earl Swenson Associates, Inc.

James Todd Robinson, Architect
1033 Demonbreun Street
Suite 800
Nashville, Tennessee 37203
615-329-9445
Firm License Number AAC001464

This drawing and the design shown is the property of the architect. The reproduction, copying or use of this drawing without their written consent is prohibited and any infringement will be subject to legal action.

© Earl Swenson Associates, Inc. 2020

Seals

NOT VALID FOR REGULATORY APPROVAL, PERMITTING OR CONSTRUCTION IF ARCHITECT'S SEAL IS NOT PRESENT

Encompass Health

BALLEN ISLES
ENCOMPASS HEALTH REHABILITATION
HOSPITAL OF PALM BEACH GARDENS
Palm Beach Gardens, FL

DOCUMENT CHANGES

Description	Date
PD SITE RESUBMITTAL	02/16/2022

Issue Description	SCHEMATIC DESIGN
Original Issue Date	05/10/2021
Project No	20120.00
Drawn By	MP
Checked By	MP
Drawing Title	

PERSPECTIVE VIEWS
PHASE 1 & 2

Sheet Number

04B