

GRAPHIC SCALE: 1/32" = 1'-0"

GRAPHIC SCALE: 1/16" = 1'-0"

GRAPHIC SCALE: 3/32" = 1'-0"

GRAPHIC SCALE: 1/8" = 1'-0"

GRAPHIC SCALE: 3/16" = 1'-0"

GRAPHIC SCALE: 1/4" = 1'-0"

GRAPHIC SCALE: 3/8" = 1'-0"

GRAPHIC SCALE: 1/2" = 1'-0"

GRAPHIC SCALE: 3/4" = 1'-0"

GRAPHIC SCALE: 1" = 1'-0"


2/16/2023 5:58:37 PM Bill 3061/20/2020 - Encompass Rehabilitation Hospital Palm Beach Gardens 2012000 - Encompass Palm Beach Gardens, FL



NORTH ELEVATION PHASE 1



SOUTH ELEVATION PHASE 1

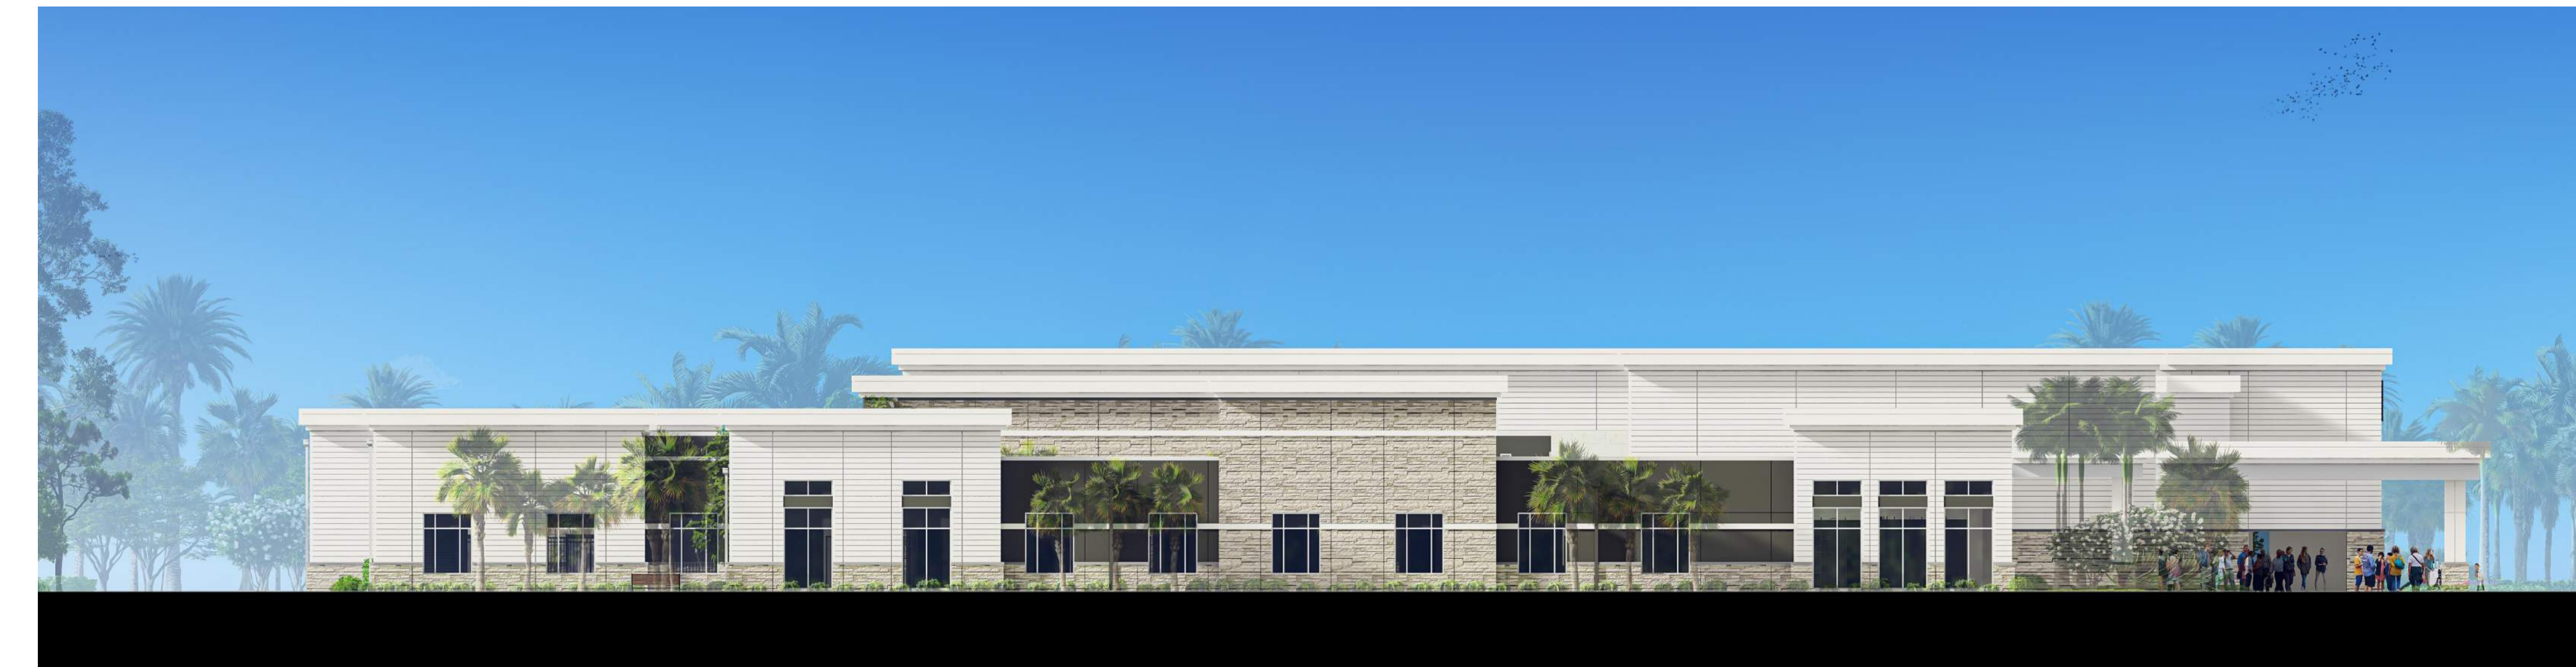

EAST ELEVATION PHASE 1



WEST ELEVATION PHASE 1

ESa

Earl Swensson Associates, Inc.

James Todd Robinson, Architect
1033 Demonbreun Street
Suite 800
Nashville, Tennessee 37203
615-329-9445
Firm License Number AAC001464

This drawing and the design shown is the property of the architect. The reproduction, copying or use of this drawing without their written consent is prohibited and any infringement will be subject to legal action.

© Earl Swensson Associates, Inc. 2020

Seals



**BALLEN ISLES
ENCOMPASS HEALTH REHABILITATION
HOSPITAL of PALM BEACH GARDENS**

Palm Beach Gardens, FL

DOCUMENT CHANGES

Description	Date
PD SITE RESUBMITTAL	02/16/2022

Issue Description	SCHEMATIC DESIGN
Original Issue Date	05/10/2021
Project No	20120.00
Drawn By	Author
Checked By	Checker
Drawing Title	

PHASE 1 RENDERED ELEVATIONS

Sheet Number

05