

GRAPHIC SCALE: 1" = 1'-0" 2/16/2022 5:58:40 PM BIM 360://2021000 - Encompass Rehabilitation Hospital Palm Beach Gardens 2021000 - Encompass Palm Beach Gardens, FL

GRAPHIC SCALE: 1/2" = 1'-0" 0 2 4 6 8 10 12 14 16 18 20

GRAPHIC SCALE: 3/8" = 1'-0" 0 2 4 6 8 10 12 14 16 18 20

GRAPHIC SCALE: 1/4" = 1'-0" 0 2 4 6 8 10 12 14 16 18 20


GRAPHIC SCALE: 3/16" = 1'-0" 0 2 4 6 8 10 12 14 16 18 20

GRAPHIC SCALE: 1/8" = 1'-0" 0 2 4 6 8 10 12 14 16 18 20

GRAPHIC SCALE: 3/32" = 1'-0" 0 2 4 6 8 10 12 14 16 18 20

GRAPHIC SCALE: 1/16" = 1'-0" 0 2 4 6 8 10 12 14 16 18 20

GRAPHIC SCALE: 1/32" = 1'-0" 0 2 4 6 8 10 12 14 16 18 20

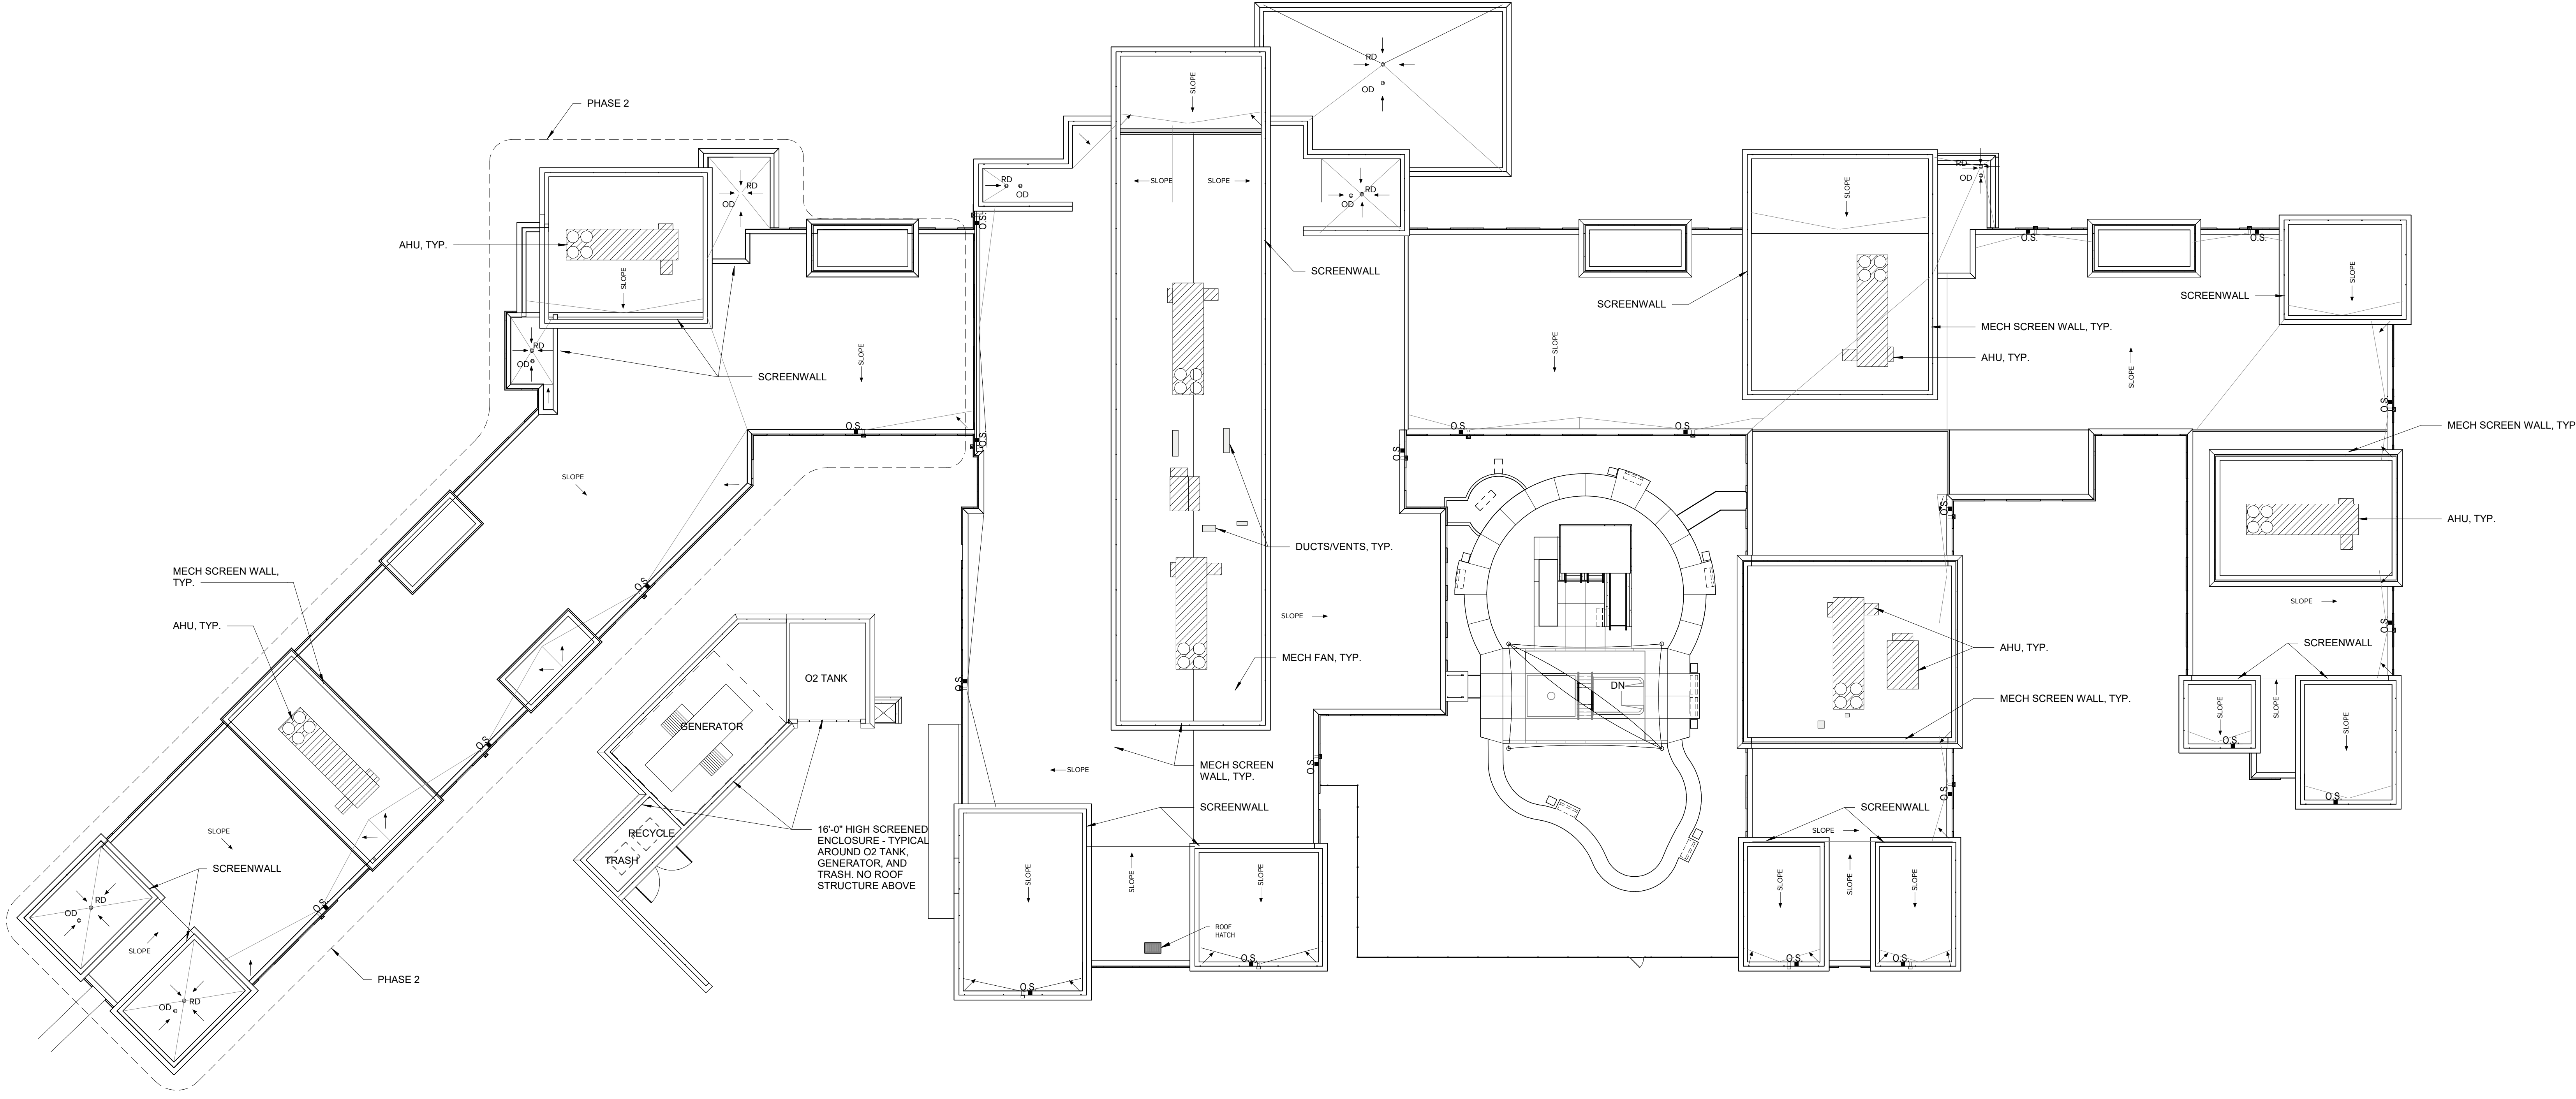

ROOF PLAN - PHASES 1 AND 2
SCALE: 1" = 20'-0"

Seals

NOT VALID FOR REGULATORY APPROVAL, PERMITTING OR CONSTRUCTION IF ARCHITECT'S SEAL IS NOT PRESENT



**BALLEN ISLES
ENCOMPASS HEALTH REHABILITATION
HOSPITAL OF PALM BEACH GARDENS**
Palm Beach Gardens, FL

DOCUMENT CHANGES	
Description	Date
PD SITE RESUBMITTAL	02/16/2022

Issue Description	SCHEMATIC DESIGN
Original Issue Date	05/10/2021
Project No	20120.00
Drawn By	MP
Checked By	MP
Drawing Title	