


GRAPHIC SCALE: 1/8" = 1'-0"  
 GRAPHIC SCALE: 1/16" = 1'-0"  
 GRAPHIC SCALE: 3/32" = 1'-0"  
 GRAPHIC SCALE: 1/8" = 1'-0"  
 GRAPHIC SCALE: 3/16" = 1'-0"  
 GRAPHIC SCALE: 1/4" = 1'-0"  
 GRAPHIC SCALE: 3/8" = 1'-0"  
 GRAPHIC SCALE: 1/2" = 1'-0"  
 GRAPHIC SCALE: 3/4" = 1'-0"  
 GRAPHIC SCALE: 1" = 1'-0"



LIGHT EIFS - SW HERON PLUME

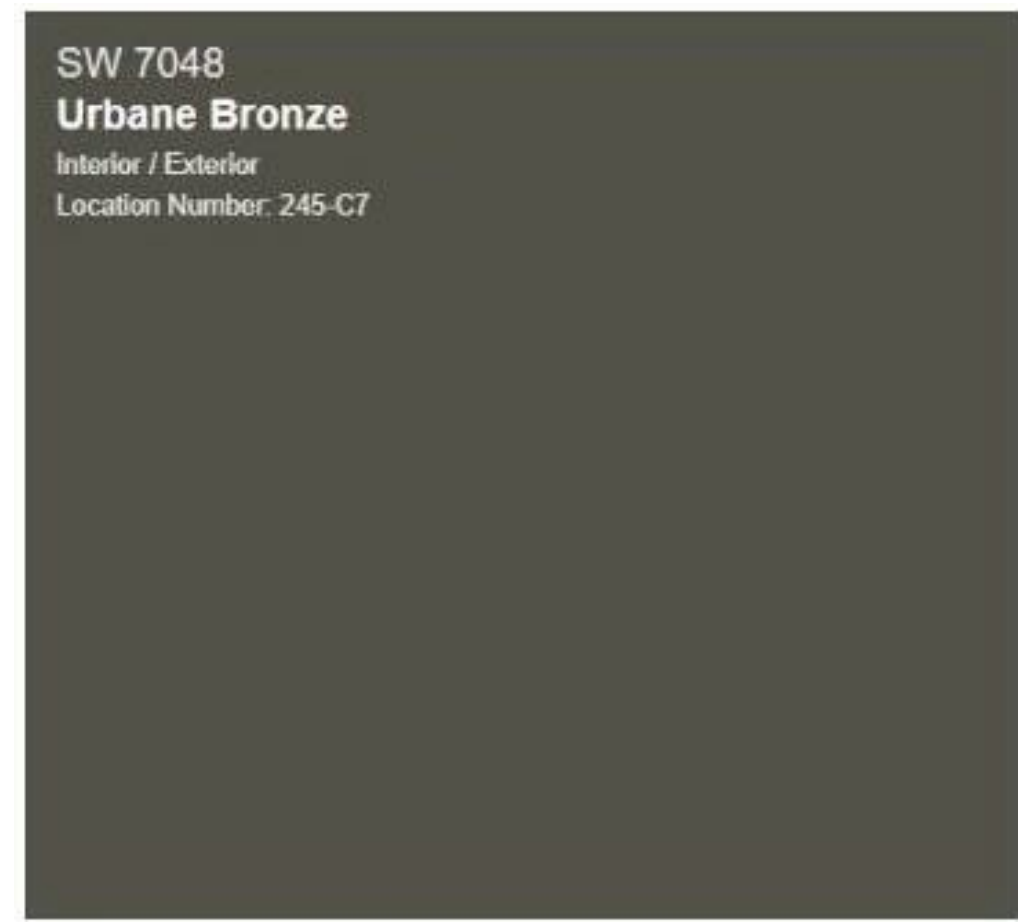


DARK EIFS - SW URBANE BRONZE



STONE - ARRISCRAFT VILLE-MARIE



SHIPLAP - JAMESHARDIE COBBLE STONE

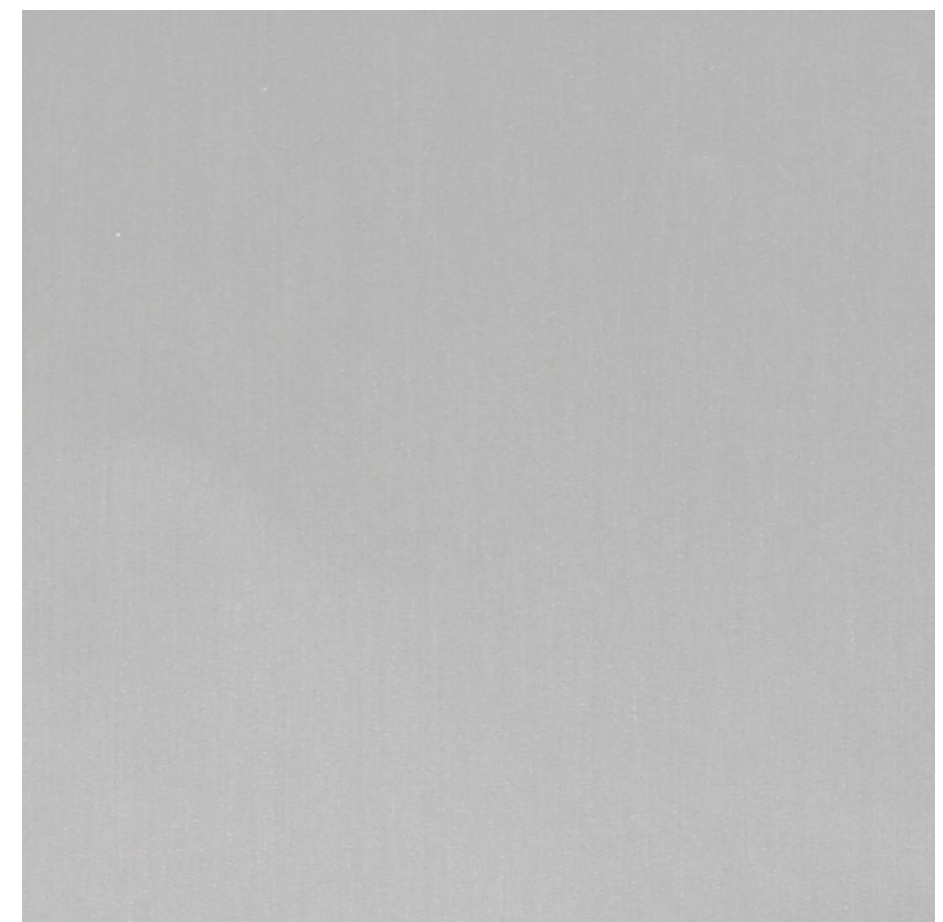

ANNODIZED ALUMINUM WINDOW FRAMING



GLAZING - PURE GREY

**ESa**  
 Earl Swenson Associates, Inc.  
 James Todd Robinson, Architect  
 1033 Demonbreun Street  
 Suite 800  
 Nashville, Tennessee 37203  
 615-329-9445  
 Firm License Number AAC001464

This drawing and the design shown is the property of the architect. The reproduction, copying or use of this drawing without their written consent is prohibited and any infringement will be subject to legal action.  
 © Earl Swenson Associates, Inc. 2020

NOT VALID FOR REGULATORY APPROVAL, PERMITTING OR CONSTRUCTION IF ARCHITECT'S SEAL IS NOT PRESENT.

**BALLEEN ISLES  
 ENCOMPASS HEALTH REHABILITATION  
 HOSPITAL**  
 Palm Beach Gardens, FL

DOCUMENT CHANGES	
Description	Date

Issue Description	SCHEMATIC DESIGN
Original Issue Date	05/10/2021
Project No	20120.00
Drawn By	MP
Checked By	MP
Drawing Title	