

**NORTH ELEVATION PHASE 2** 

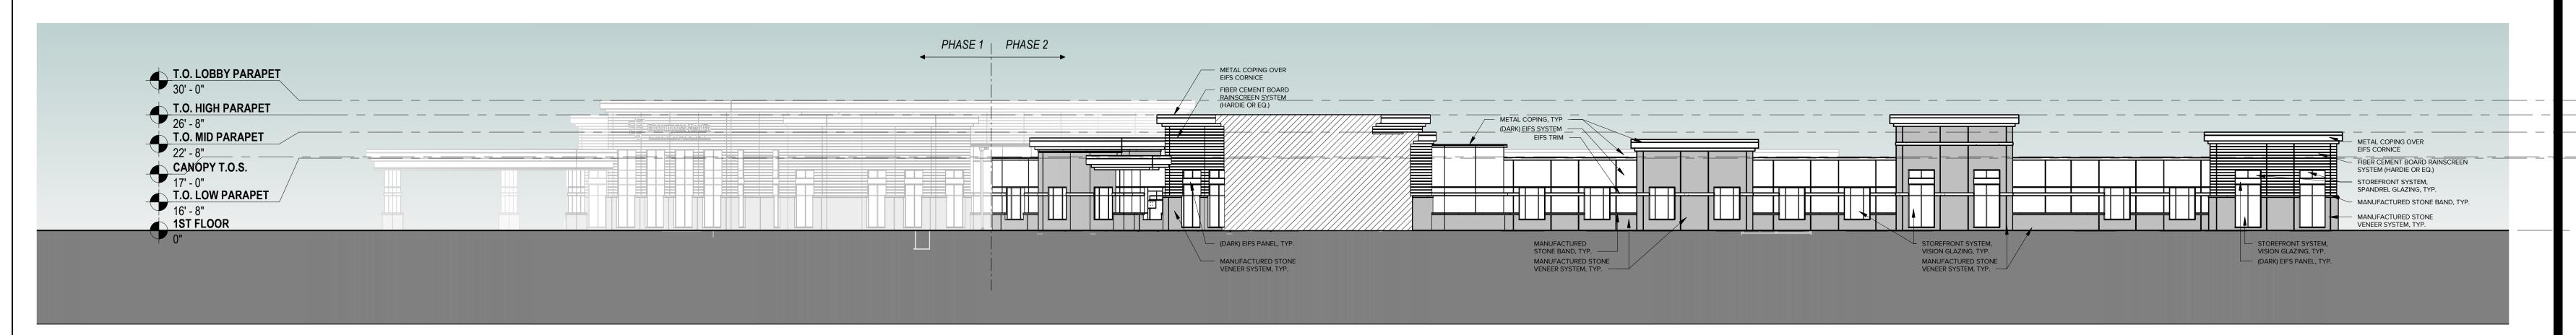

**SOUTH ELEVATION PHASE 2** 



**WEST ELEVATION PHASE 2** 

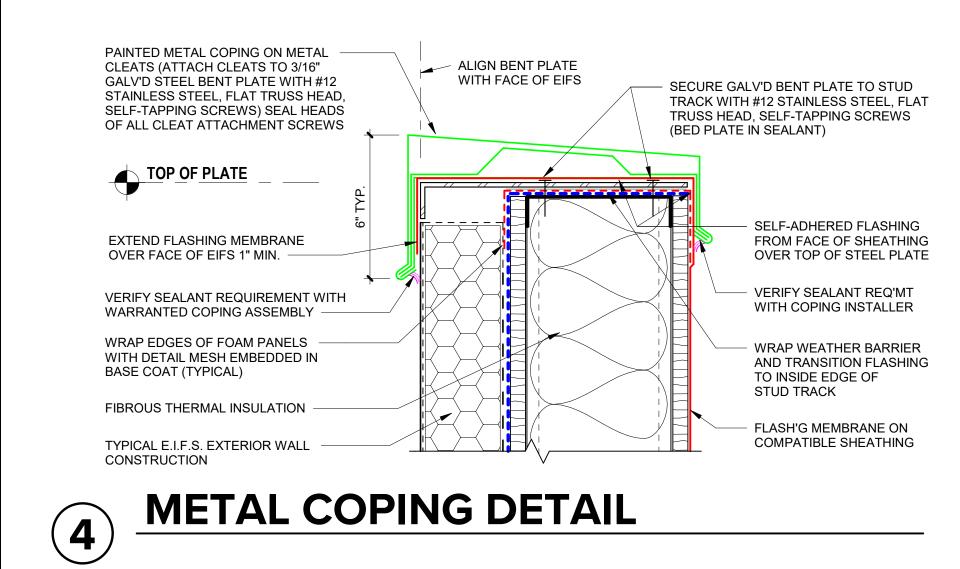

Earl Swensson Associates, Inc. James Todd Robinson, Architect 1033 Demonbreun Street Nashville, Tennessee 37203 615-329-9445 This drawing and the design shown is the property of drawing without their written consent is prohibited and any infringement will be subject to legal action. © Earl Swensson Associates. Inc. 2020





**DOCUMENT CHANGES** 

PD SITE 02/16/2022 RESUBMITTAL

Issue Description SCHEMATIC DESIGN Original Issue Date 05/10/2021 20120.00 MP Checked By MP

**ELEVATIONS PHASE**